




ELEVATION 2
SCALE: 3/16"=1'-0"

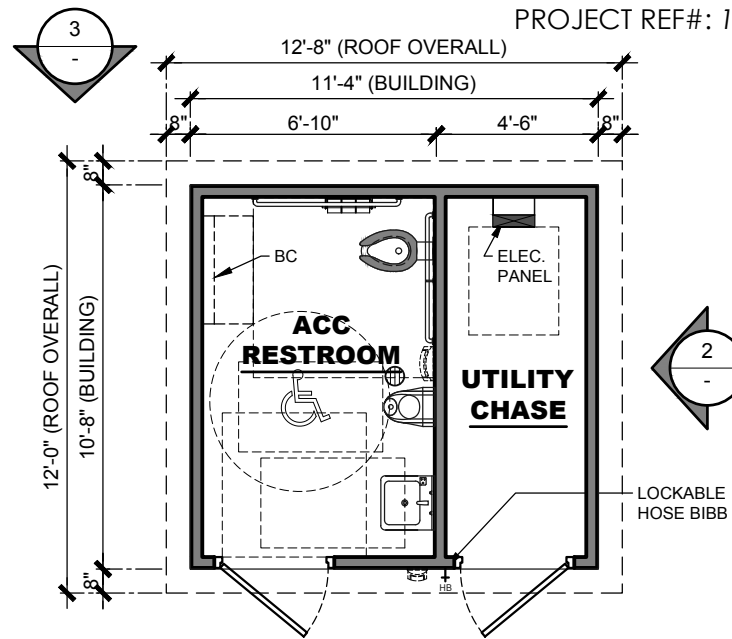

FLOOR PLAN
SCALE: 3/16"=1'-0"

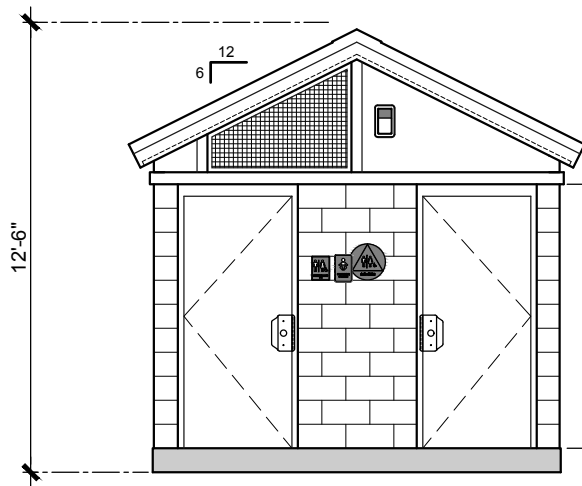

ELEVATION 1
SCALE: 3/16"=1'-0"

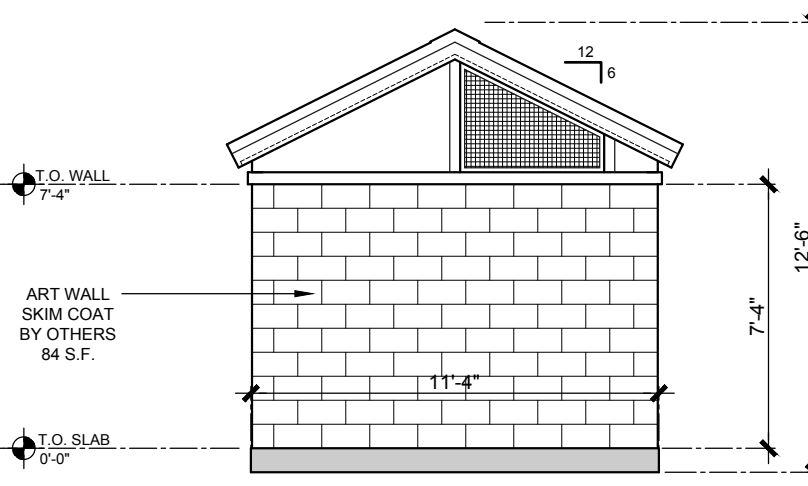

ELEVATION 1
SCALE: 3/16"=1'-0"



COPYRIGHT 2019, PUBLIC RESTROOM COMPANY THIS MATERIAL IS THE EXCLUSIVE PROPERTY OF PUBLIC RESTROOM COMPANY AND SHALL NOT BE REPRODUCED, USED, OR DISCLOSED TO OTHERS EXCEPT AS AUTHORIZED BY THE WRITTEN PERMISSION OF PUBLIC RESTROOM COMPANY.

BUILDING TYPE:	RESTROOM BUILDING
PROJECT:	SEACLIFF VILLAGE PARK SANTA CRUZ COUNTY, CA

REVISION #	1
REVISION DATE:	9/19/2019
PROJECT #:	10692
START DATE:	8/8/2019
DRAWN BY:	EOR

SHEET#	
MAX. PERSON / HOUR:	45 S